
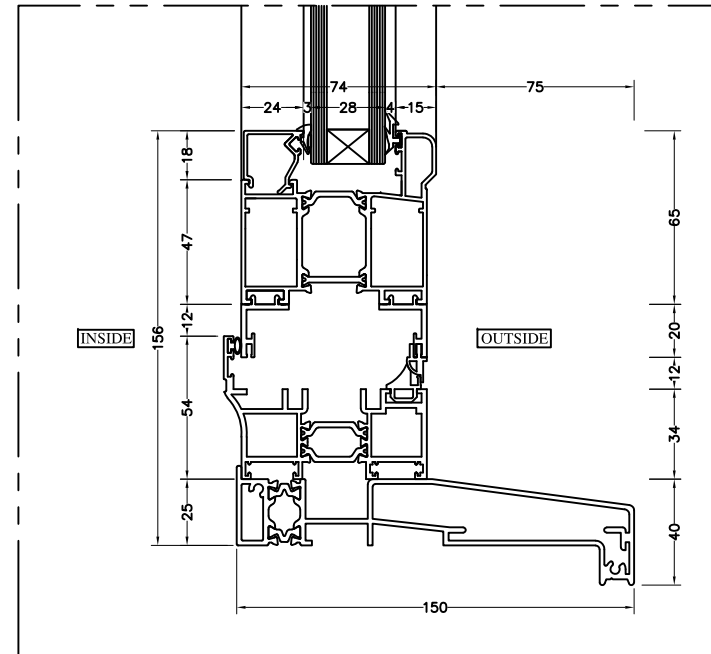


Frame all around With 150mm Cill

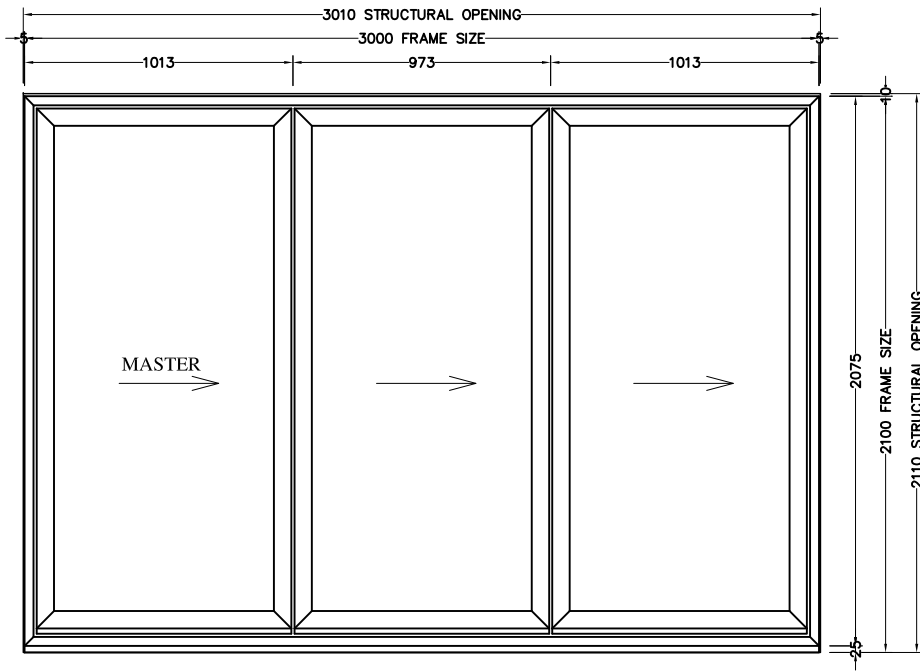

ALL DIMENSIONS ARE IN MILLIMETERS
UNLESS OTHERWISE SPECIFIED.
DO NOT SCALE FROM THIS DETAIL.
IF IN DOUBT ASK.
THIS DRAWING IS COPYRIGHT.

Architectural Status - Please Advise

A B C

Date _____

Sign. _____

Print _____

A- Proceed no comments

B- Incorporate comments & proceed

C- Resubmit for approval

Revisions Format

Ltr	Description	Date

Ltr Description Date

UNIQUE BUILDING ON SUCCESS

Unique Window Systems
87 Parker Drive
Leicester LE4 0JP
Tel: 0116 2364656
Fax: 0116 2364511
E-Mail: sales@uniquewindowssystems.co.uk
Web site: www.uniquewindowssystems.co.uk

Drwg Title: Frame all around With 150mm Cill

Job Reference: -

Customer: -

Scale: 1:20 Paper: A3



Drawn By: SC Date: 10.07.18

Chkd, Design: SM Chkd, Contracts: AP

Job No.: -

Drwg. No.: ---- Rev. ----

34mm Low Threshold With 150mm Cill

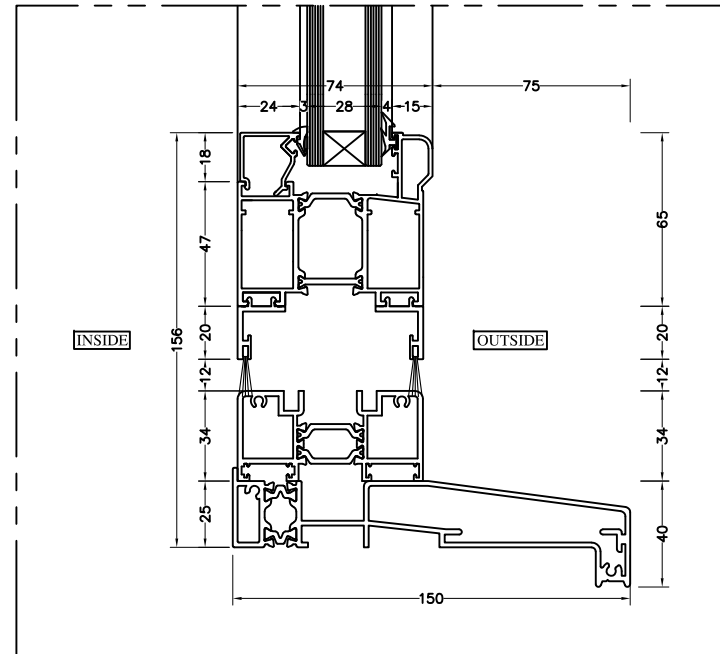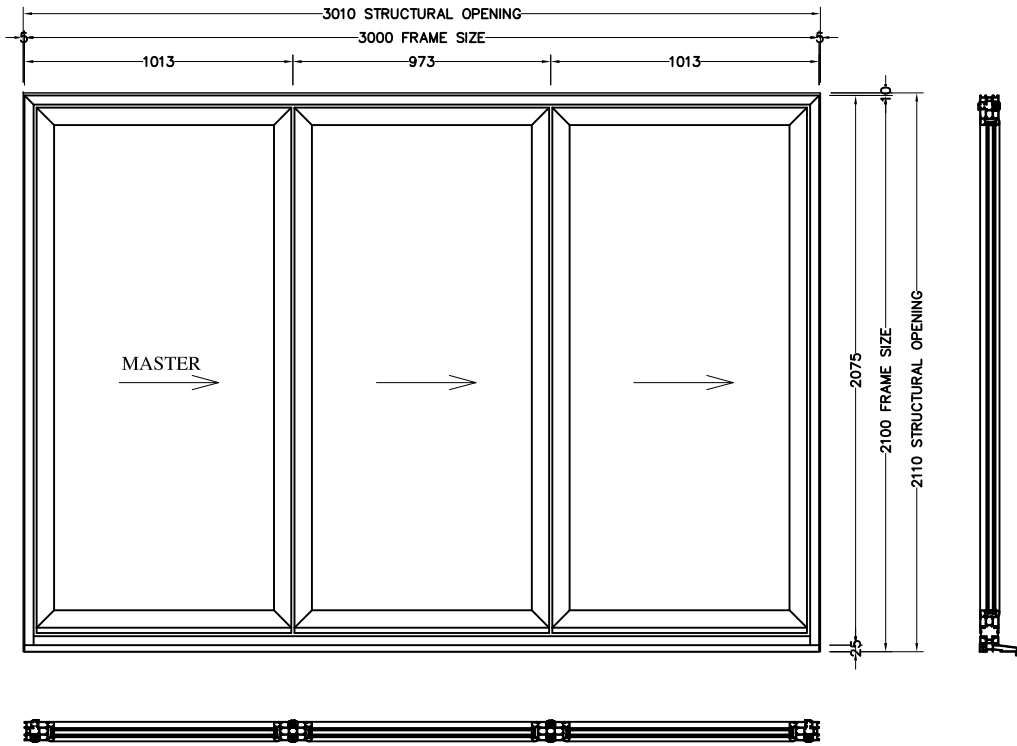

ALL DIMENSIONS ARE IN MILLIMETERS
UNLESS OTHERWISE SPECIFIED.
DO NOT SCALE FROM THIS DETAIL.
IF IN DOUBT ASK.
THIS DRAWING IS COPYRIGHT.

Architectural Status - Please Advise
A B C

Date _____
Sign. _____
Print _____

A- Proceed no comments
B- Incorporate comments & proceed
C- Resubmit for approval

Revisions Format

Ltr	Description	Date

Ltr Description Date



Unique Window Systems
87 Parker Drive
Leicester LE4 0JP
Tel: 0116 2364656
Fax: 0116 2364511
E-Mail: sales@uniquewindowssystems.co.uk
Web site: www.uniquewindowssystems.co.uk

Drwg Title	34mm Low Threshold With 150mm Cill	
Job Reference	-	
Customer	-	
Scale	1:20	Paper A3
Drawn By	SC	Date 10.07.18
Chkd, Design	SM	Chkd, Contracts AP
Job No.	-	
Drwg. No.	----	Rev. ----

ALL DIMENSIONS ARE IN MILLIMETERS
UNLESS OTHERWISE SPECIFIED.
DO NOT SCALE FROM THIS DETAIL.
IF IN DOUBT ASK.
THIS DRAWING IS COPYRIGHT.

Architectural Status - Please Advise
A B C
Date _____
Sign. _____
Print _____
A- Proceed no comments
B- Incorporate comments & proceed
C- Resubmit for approval

Revisions Format		Date
Ltr	Description	Date

UNIQUE BUILDING ON SUCCESS
Unique Window Systems
87 Parker Drive
Leicester LE4 0JP
Tel: 0116 2364656
Fax: 0116 2364511
E-Mail: sales@uniquewindowssystems.co.uk
Web site: www.uniquewindowssystems.co.uk

Drwg Title	22mm Low Threshold With 150mm Cill	
Job Reference	-	
Customer	-	
Scale	1:20	Paper A3
Drawn By	SC	Date 10.07.18
Chkd, Design	SM	Chkd, Contracts AP
Job No.	-	
Drwg. No.	----	Rev. ----

22mm Low Threshold With 150mm Cill

